


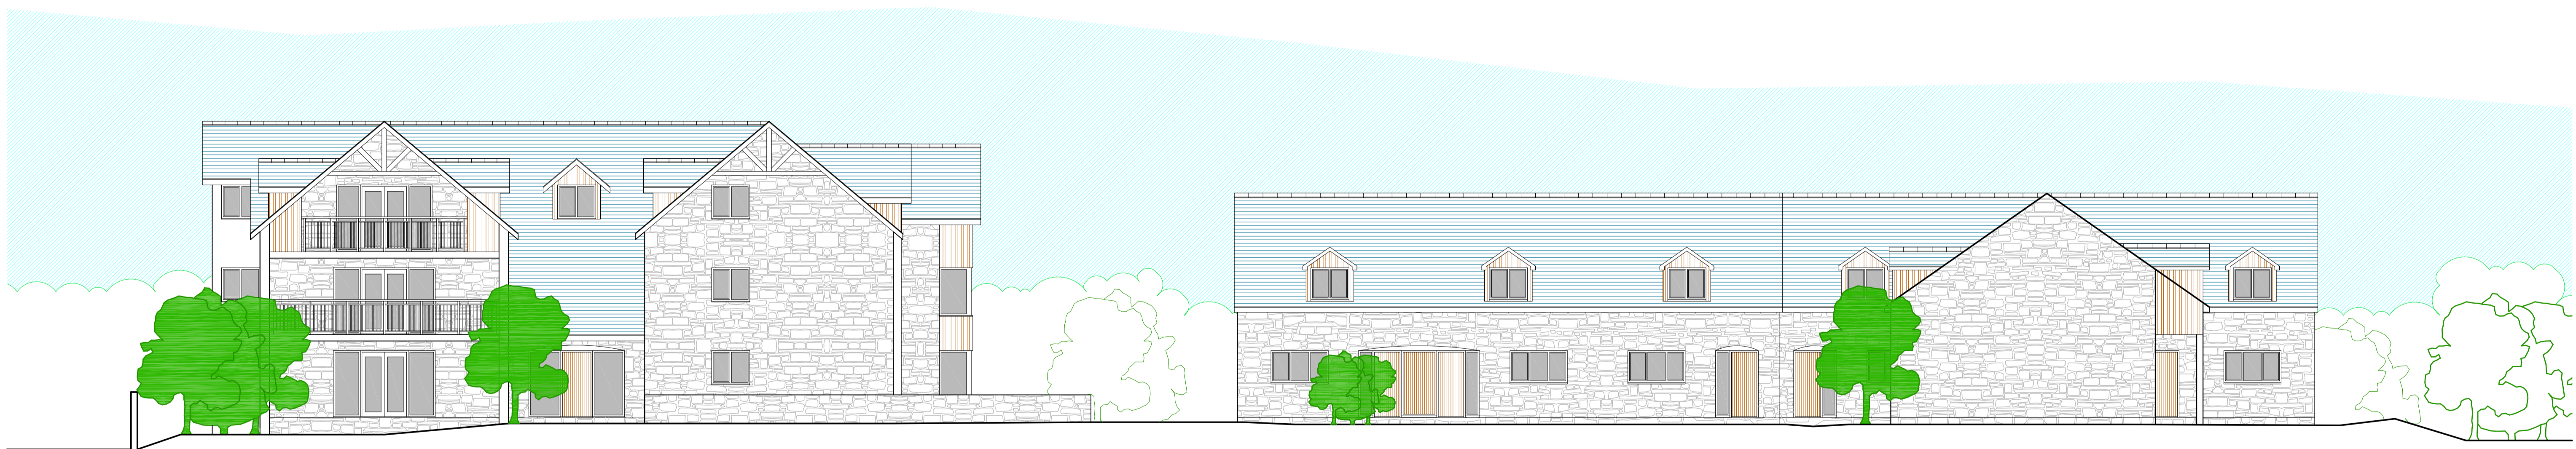

NORTH EAST ELEVATION



SOUTH WEST ELEVATION

Pedwch a chymryd mesurauddu guddu oddi ar y dyluniad hwn
 Os yn amau - gofynnwch
 Do not scale from this drawing
 If in doubt - ask
 Plafwr dyluniad hwn yn hysgrifaru: Pensaer Russell Hughes ac ni
 chysgrifaru ni gysgrifaru ni gysgrifaru heb ganiateio
 This drawing is the copyright of Russell Hughes architects and
 must not be copied or reproduced without permission

Cynllun - Job
**BEAUCHELLES,
 MARIANGLAS**
 Dyluniad - Drawing
PROPOSED ELEVATIONS

Rif Dyluniad - Drawing No.
1526-09-B(11c)
 Graddfa - Scale
1:100
 Dyddiad - Date
October 2009